


PROGRAM SUMMARY	
Name	Area
<b>Lower Level</b>	
COMMON AREA	2869 SF
SENIOR CENTER (16,000)	8227 SF
TOWN PLANNER (1793)	1750 SF
<b>First Floor</b>	
COMMON AREA	2382 SF
ENVIRONMENTAL PLANNING (490)	511 SF
FINANCE DEPARTMENT (6615)	4814 SF
PUBLIC WORKS-B (6199)	4912 SF
<b>Second Floor</b>	
BUILDING DEPARTMENT (2612)	2515 SF
COMMON AREA	2623 SF
ECONOMIC DEVELOPMENT (1084)	1367 SF
HEALTH DEPARTMENT (2083)	2100 SF
TOWN CLERK (3072)	3163 SF
VETERANS AND PARKING CLERK (930)	1120 SF
<b>Third Floor</b>	
ASSESSING DEPARTMENT (1456)	1951 SF
COMMON AREA	1152 SF
CONSERVATION COMMISSION (1378)	1758 SF
HUMAN RESOURCES (874)	972 SF
TOWN ADMINISTRATION-A (3360)	3266 SF
TOWN ADMINISTRATION-B	403 SF

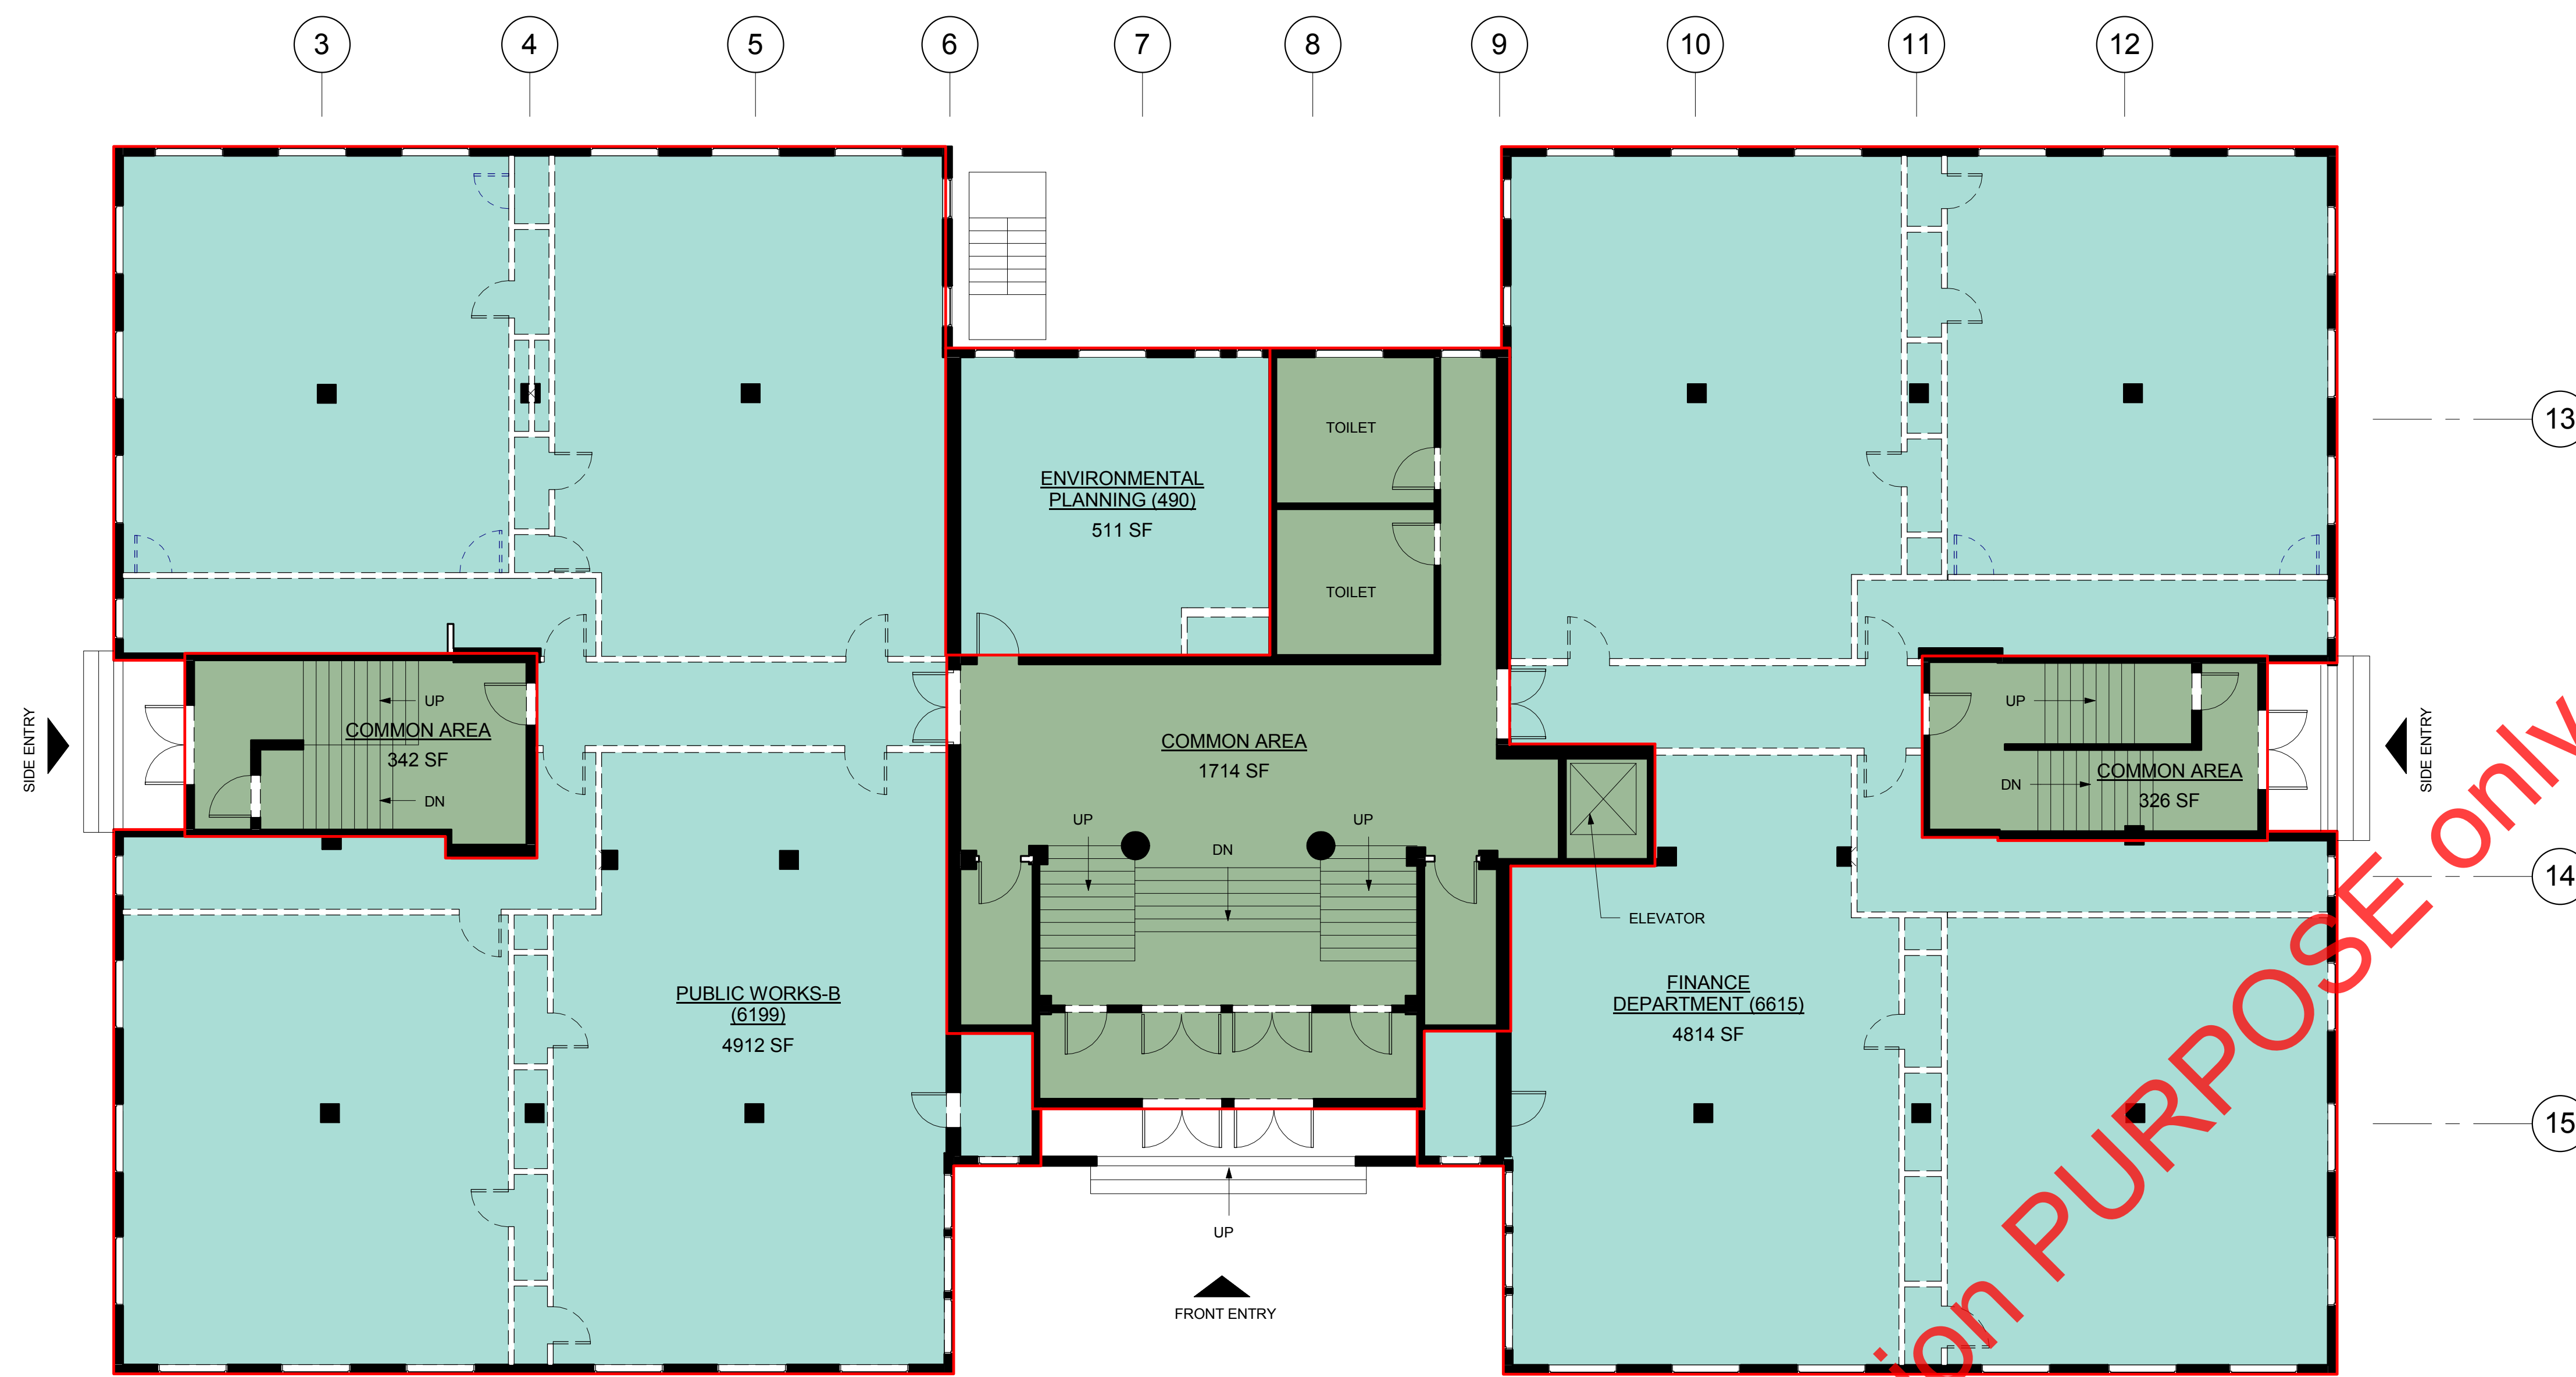


② First Floor  
1/8" = 1'-0"




① Lower Level  
1/8" = 1'-0"

PRELIMINARY SD for discussion PURPOSE ONLY

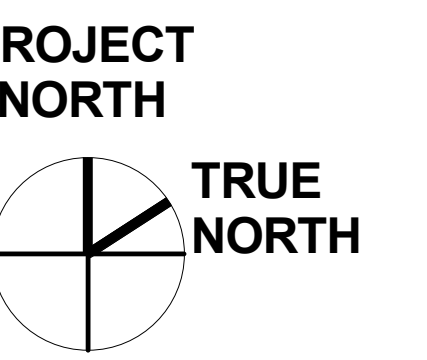


Ames School Building  
Option 1&2  
First Floor &  
Basement Level

Project: 003581.00  
Date: 02/18/14  
Scale: 1/8"=1'-0"

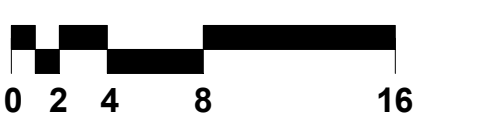


C:\Revit\3581-Ames School\opt\_2\_millipoint.dwg  
© 2013 Spagnolo Gissness & Associates, Inc.

PROGRAM SUMMARY	
Name	Area
<b>Lower Level</b>	
COMMON AREA	2869 SF
SENIOR CENTER (16,000)	8227 SF
TOWN PLANNER (1793)	1750 SF
<b>First Floor</b>	
COMMON AREA	2382 SF
ENVIRONMENTAL PLANNING (490)	511 SF
FINANCE DEPARTMENT (6615)	4814 SF
PUBLIC WORKS-B (6199)	4912 SF
<b>Second Floor</b>	
BUILDING DEPARTMENT (2612)	2515 SF
COMMON AREA	2623 SF
ECONOMIC DEVELOPMENT (1084)	1367 SF
HEALTH DEPARTMENT (2083)	2100 SF
TOWN CLERK (3072)	3163 SF
VETERANS AND PARKING CLERK (930)	1120 SF
<b>Third Floor</b>	
ASSESSING DEPARTMENT (1456)	1951 SF
COMMON AREA	1152 SF
CONSERVATION COMMISSION (1378)	1758 SF
HUMAN RESOURCES (874)	972 SF
TOWN ADMINISTRATION-A (3360)	3266 SF
TOWN ADMINISTRATION-B	403 SF

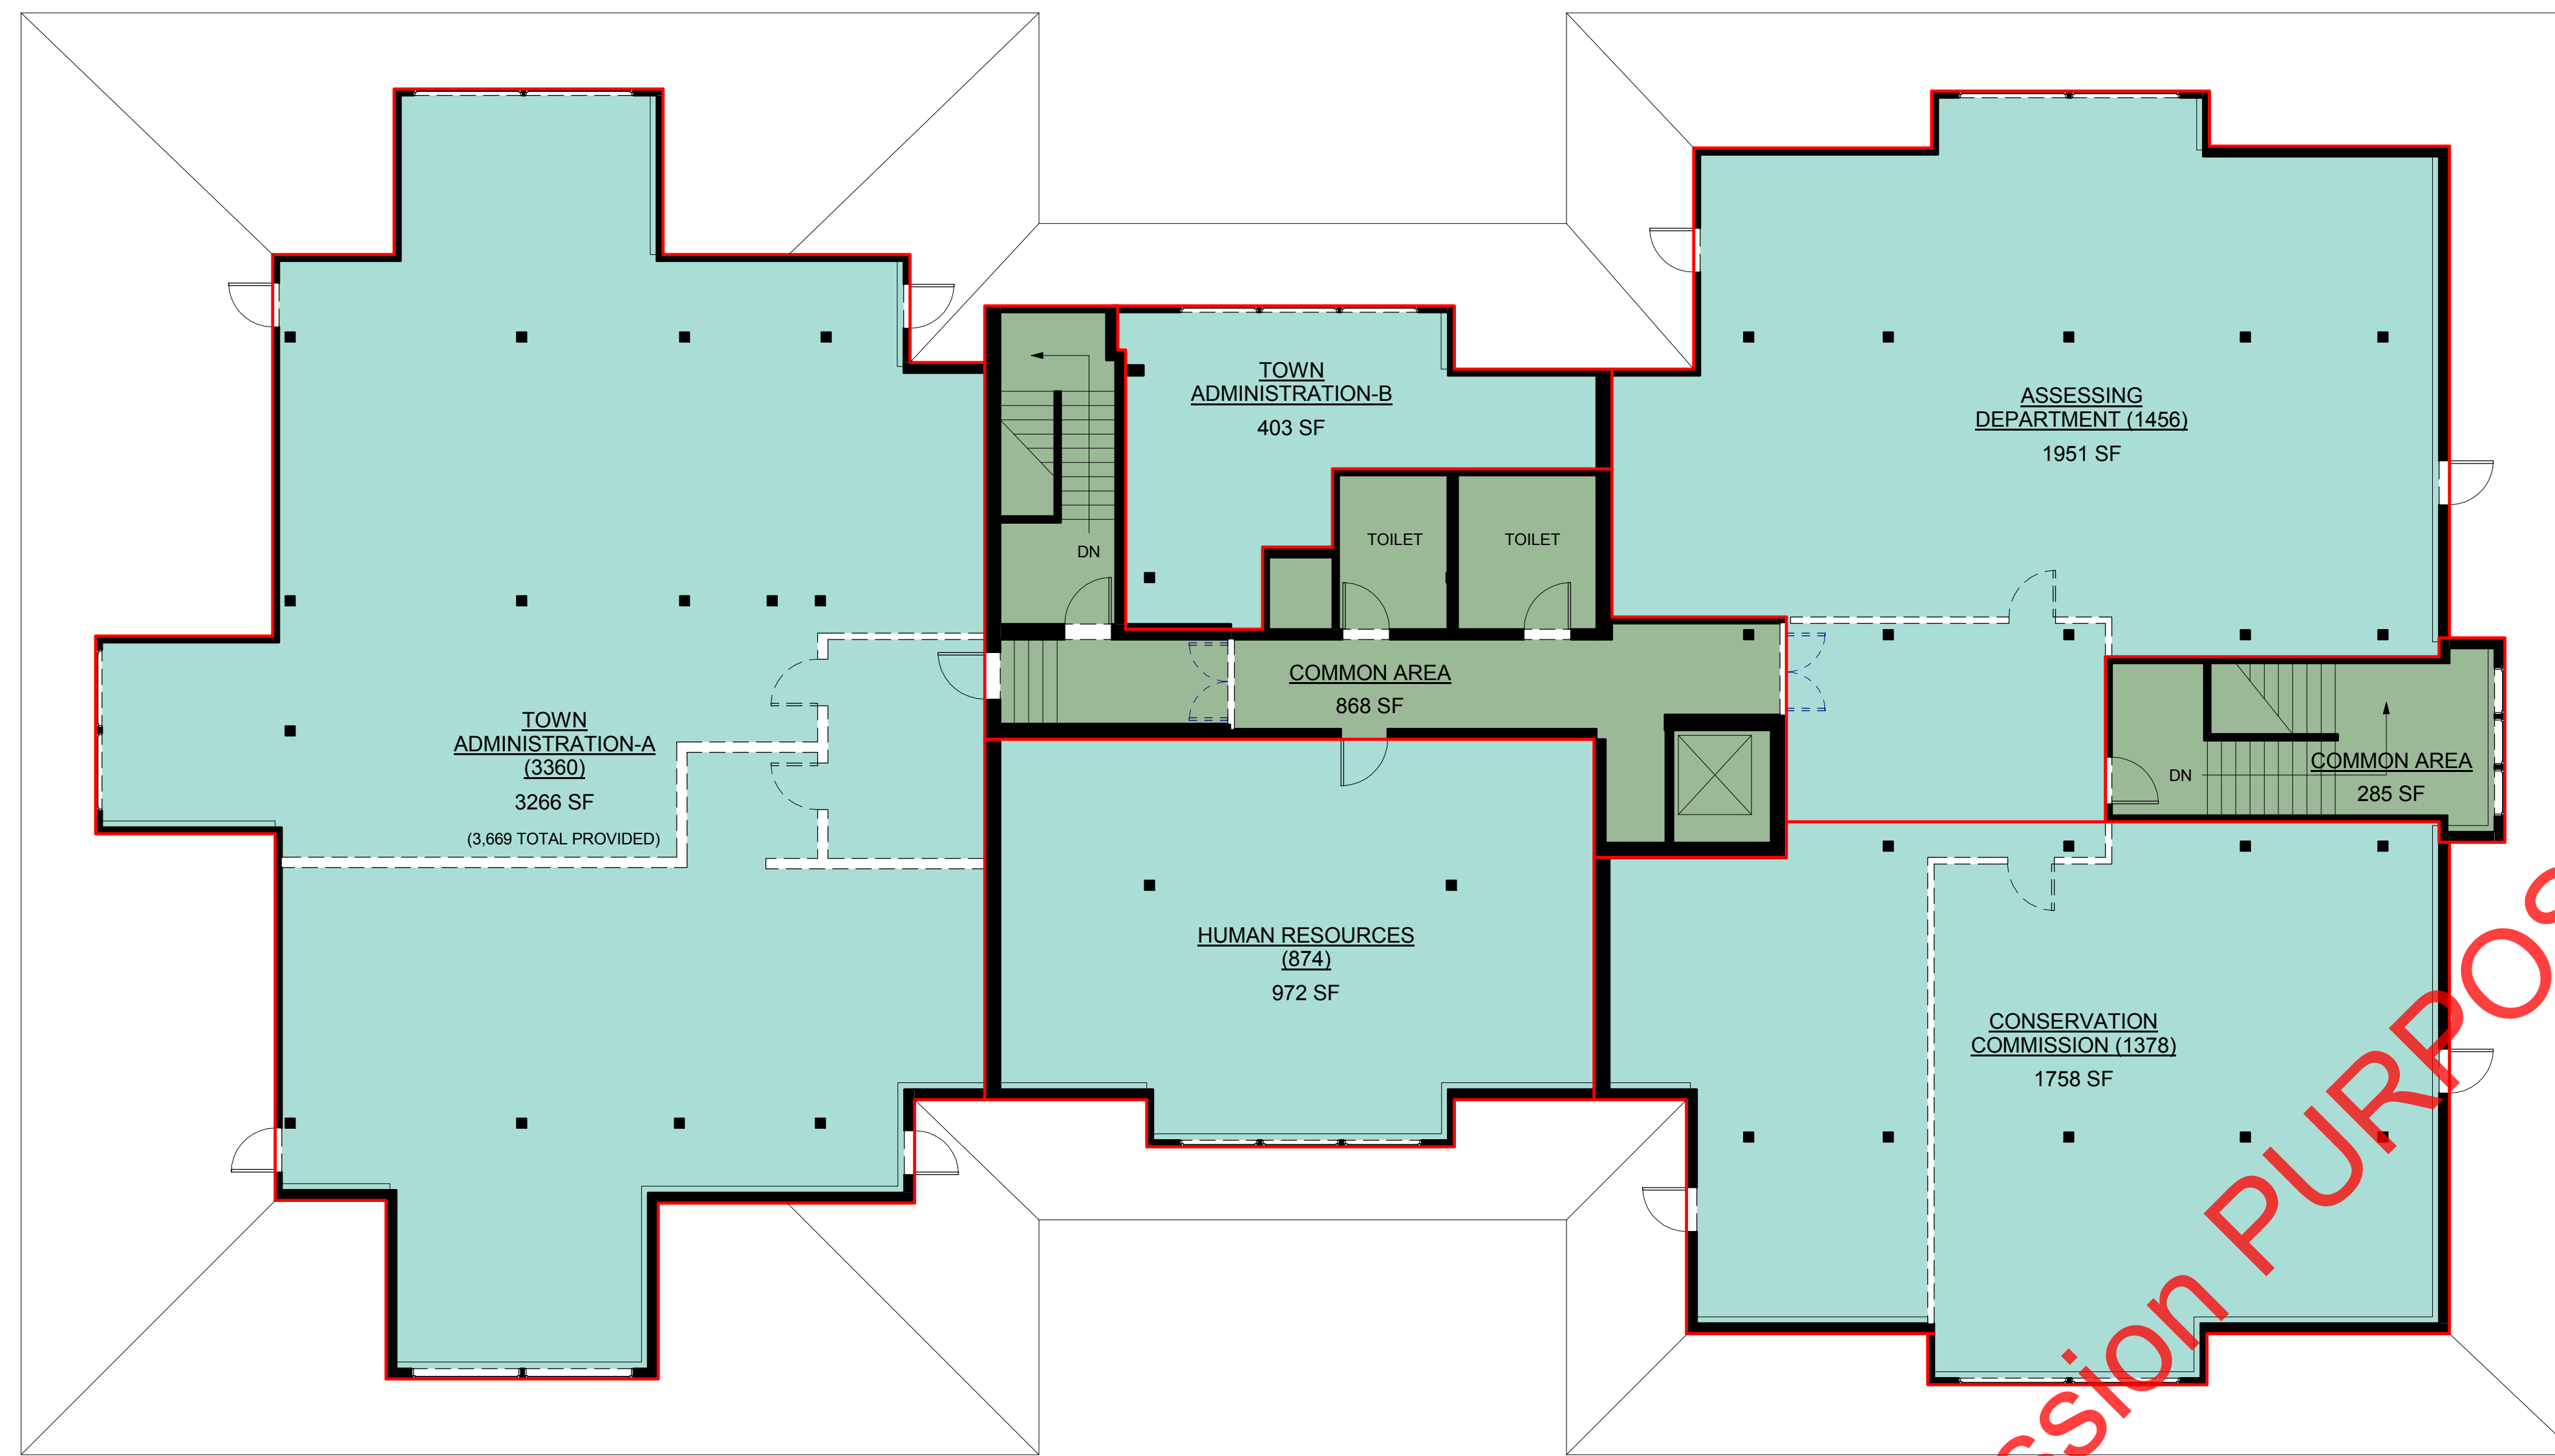

② Third Floor  
1/8" = 1'-0"

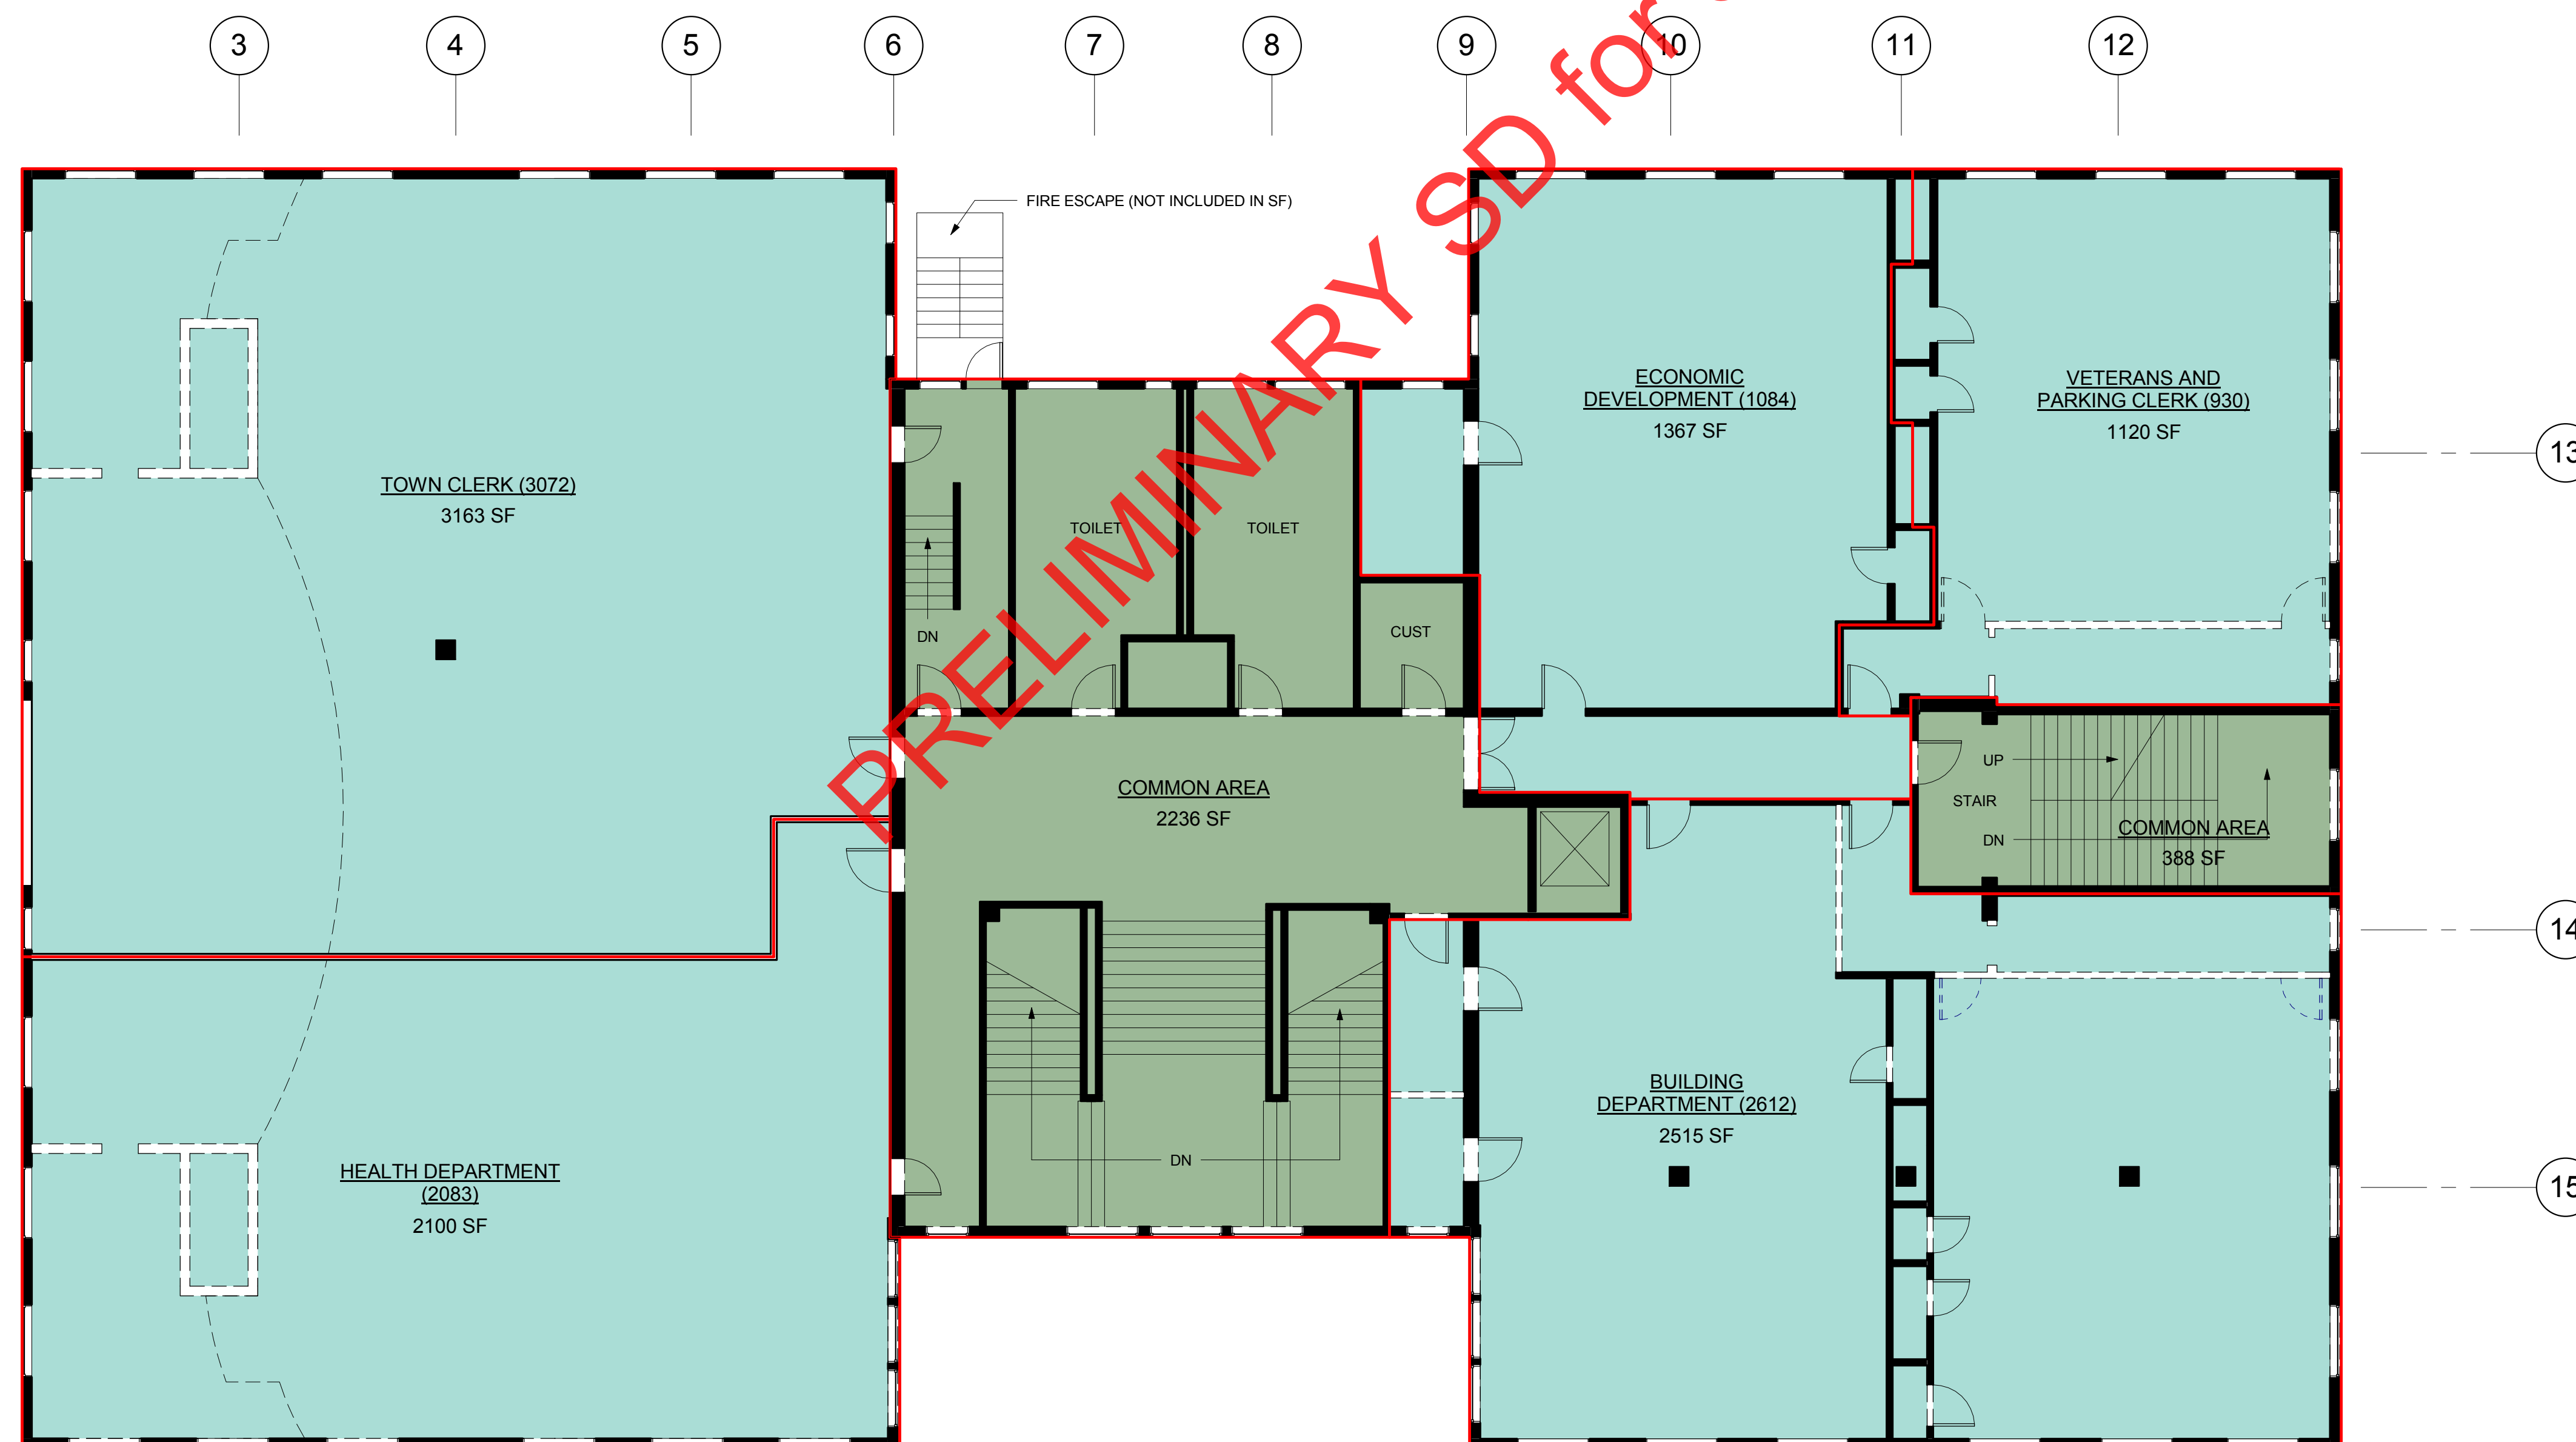


① Second Floor  
1/8" = 1'-0"

**Ames School Building  
Option 1&2  
Second Floor &  
Third Floor**

Project: 003581.00  
Date: 02/18/14  
Scale:







PRELIMINARY SD for discussion PURPOSE only

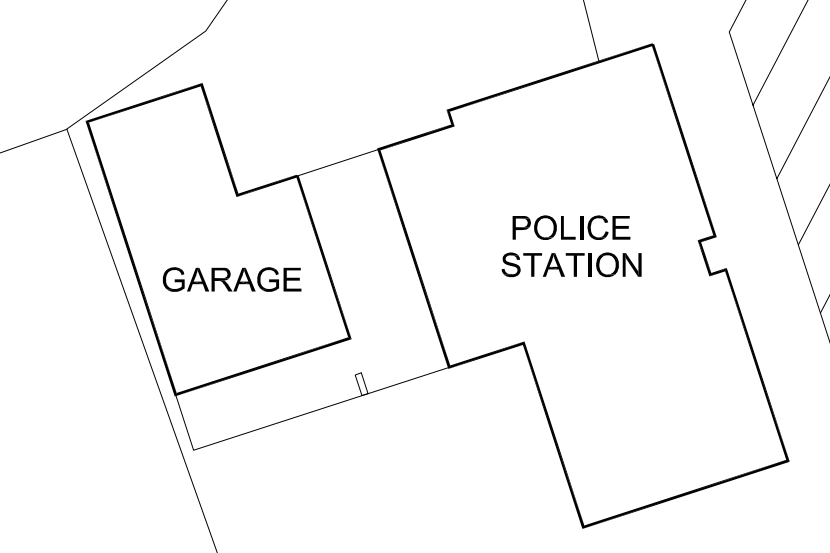

WASHINGTON STREET

WASHINGTON STREET

WASHINGTON STREET  
WASHINGTON STREET

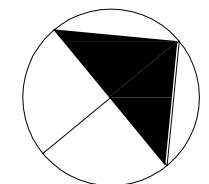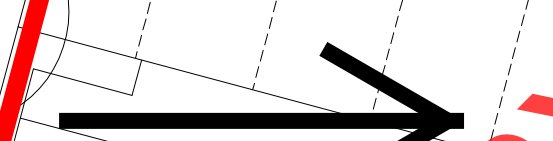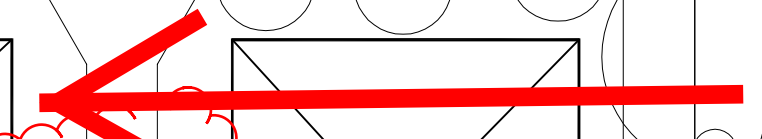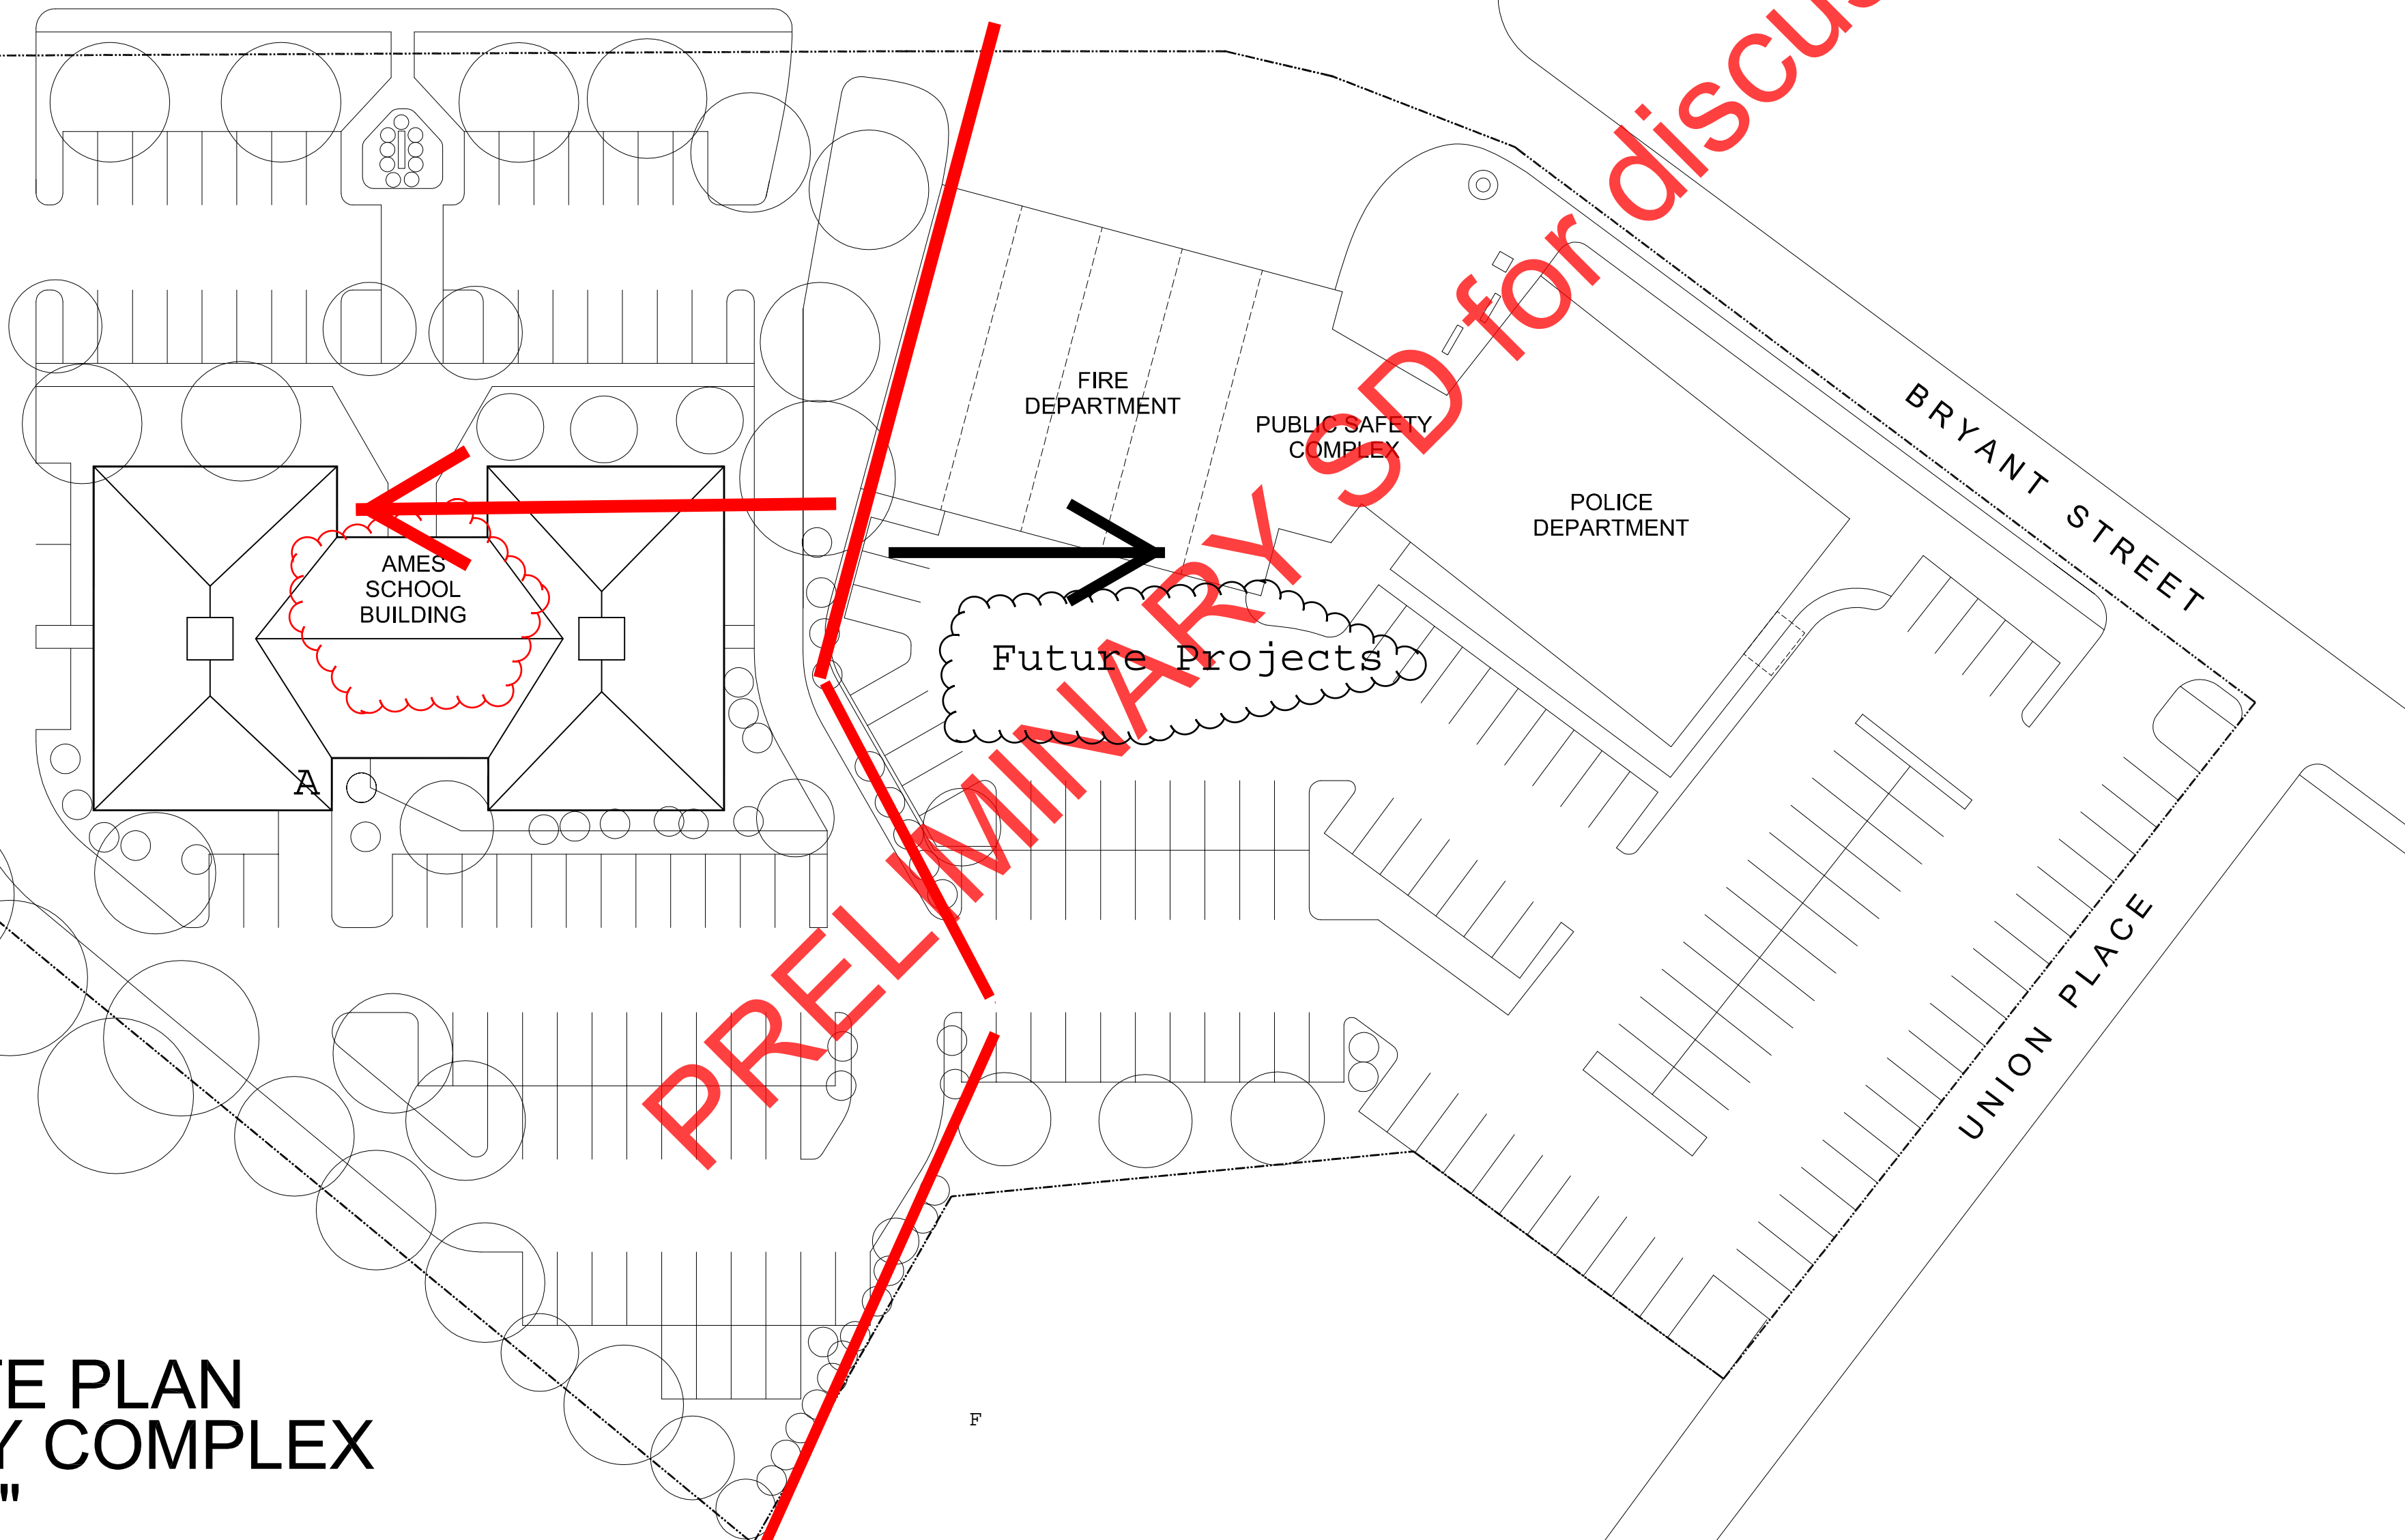

0' 10' 20' 30' 60' 90'



PROPOSED SITE PLAN  
PUBLIC SAFETY COMPLEX  
scale: 1/32"=1'-0"

PROVIDENCE HIGHWAY (RT 1)